



© Elite Homes NSW Pty Ltd
Contents of this document shall not be copied without the written consent of Elite Homes NSW Pty Ltd.
Figured dimensions to be used in preference to scale readings. All work to be carried out from written dimensions only. Builder to confirm measurements on site prior to commencing works. Any discrepancies in to plans are to be reported to Elite Homes for correction. Client should undertake their own review of the plans to ensure details are correct.

Elite Homes NSW Pty. Ltd.
Email: scott@eliteadditions.com.au
Mob: 0433 765 885




Client Approval: _____ Date: _____
Client's Signature: _____
Preliminary Concept Sketch Only:
This plan is an indicative sketch plan only and is subject to local council regulations & requirements.
This is based on preliminary information between KJM Homes, Builder & Client.
It is not to be used for construction or any other purpose other than quoting information by builder.

Client: -
Site Address: - - Avenue
- NSW, -
Drawing Status
Concept Plans

Drawn By KJM Homes	Ref: KJM2019-000	Plot Date 9/11/19
Concept - 3D		
Layout ID 1	Scale	Revision 1

Floor Areas	
Carport	26.1
Living	60.0
86.1 m ²	

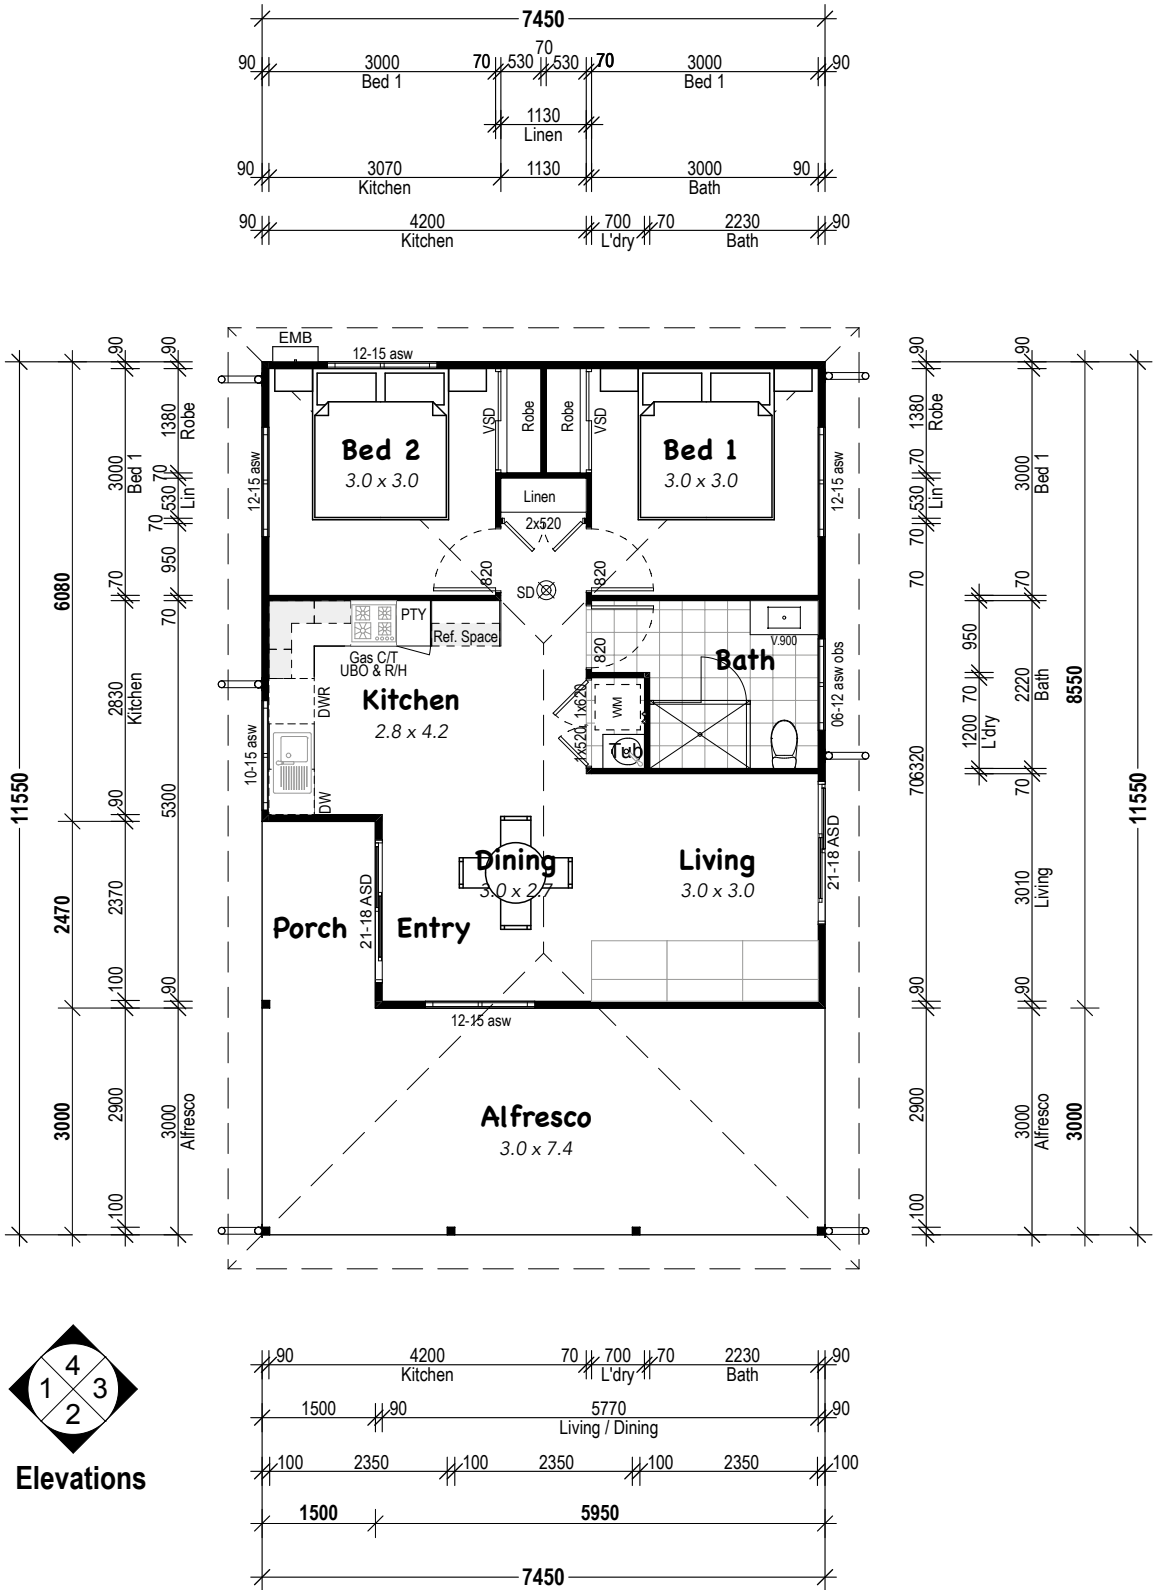

Elevations

© Elite Homes NSW Pty Ltd
Contents of this document shall not be copied without the written consent of Elite Homes NSW Pty Ltd.
Figured dimensions to be used in preference to scale readings. All work to be carried out from written dimensions only. Builder to confirm measurements on site prior to commencing works. Any discrepancies in to plans are to be reported to Elite Homes for correction. Client should undertake their own review of the plans to ensure details are correct.

Elite Homes NSW Pty. Ltd.
Email: scott@eliteadditions.com.au
Mob: 0433 765 885







Client Approval: _____ Date: _____
Client's Signature: _____
Preliminary Concept Sketch Only:
This plan is an indicative sketch plan only and is subject to local council regulations & requirements.
This is based on preliminary information between KJM Homes, Builder & Client.
It is not to be used for construction or any other purpose other then quoting information by builder.

Client: -
Site Address: - - Avenue
- NSW, -

Drawing Status
Concept Plans

Drawn By KJM Homes	Ref: KJM2019-000	Plot Date 9/11/19
Detailed floorplan		
Layout ID 2	Scale	Revision 1

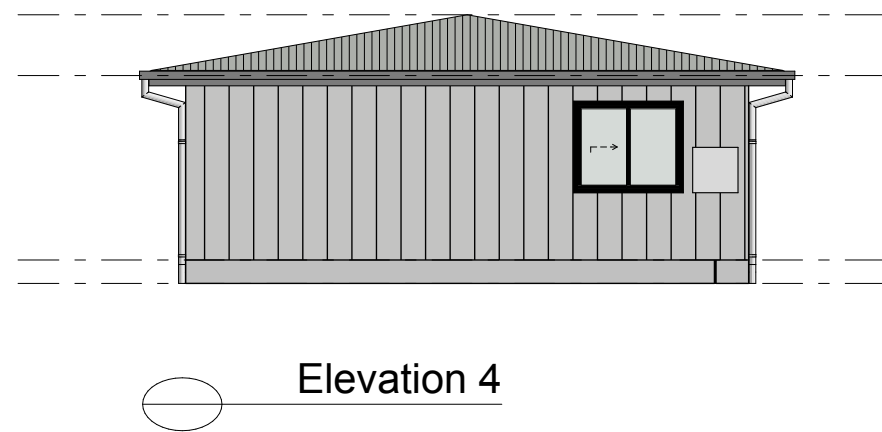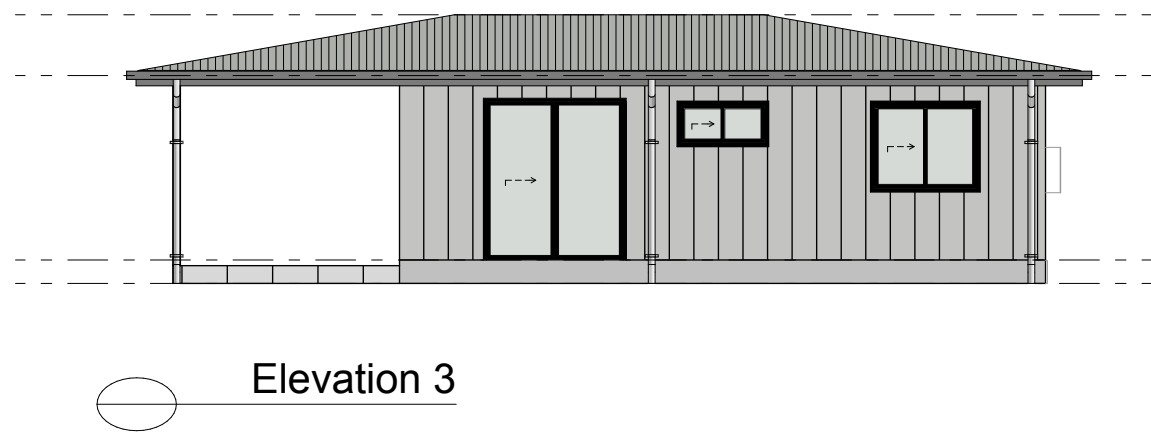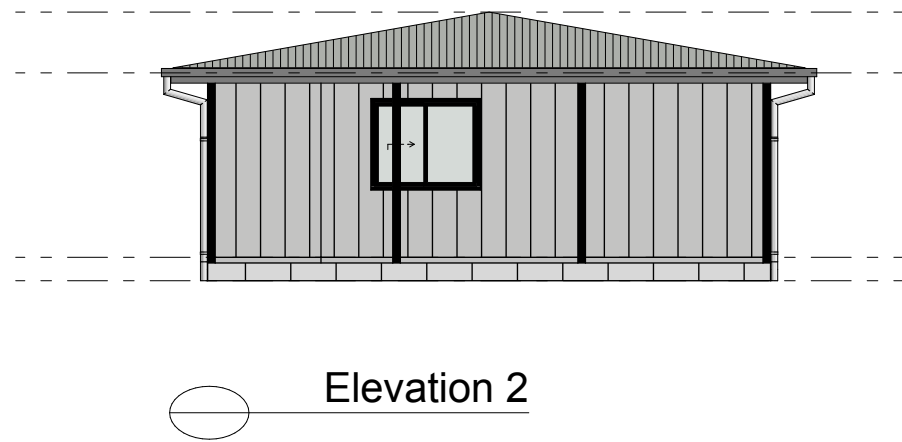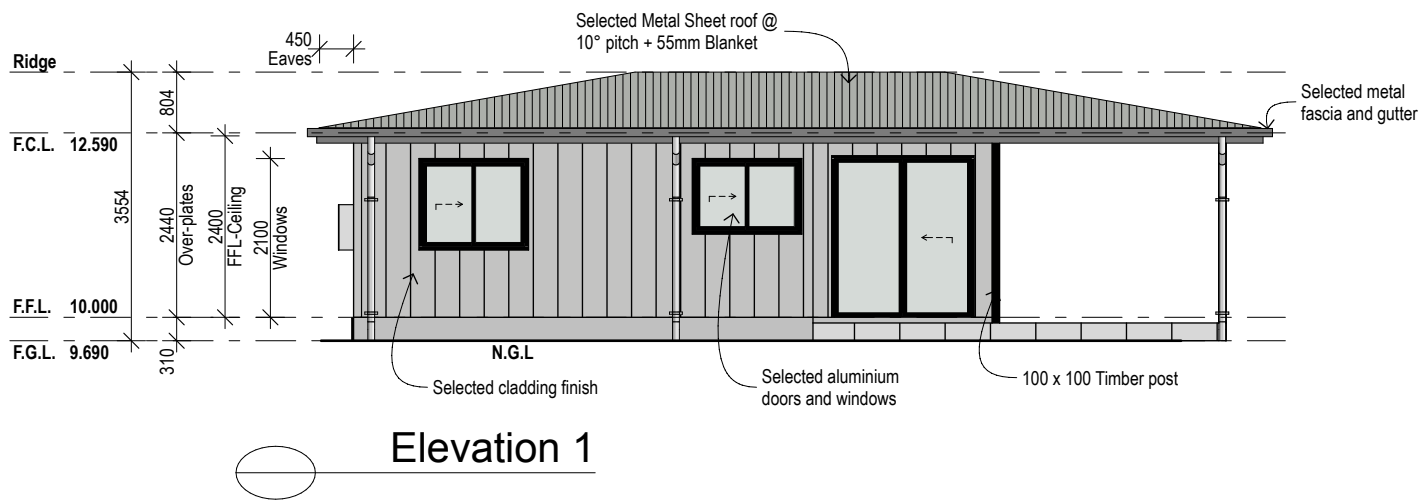

© Elite Homes NSW Pty Ltd
Contents of this document shall not be copied without the written consent of Elite Homes NSW Pty Ltd.
Figured dimensions to be used in preference to scale readings. All work to be carried out from written dimensions only. Builder to confirm measurements on site prior to commencing works. Any discrepancies in to plans are to be reported to Elite Homes for correction. Client should undertake their own review of the plans to ensure details are correct.

Elite Homes NSW Pty. Ltd.

Email: scott@eliteadditions.com.au

Mob: 0433 765 885



ELITE HOMES NSW
ELITE QUALITY

Client Approval:

Client's Signature: _____ Date: _____

Preliminary Concept Sketch Only:

This plan is an indicative sketch plan only and is subject to local council regulations & requirements.

This is based on preliminary information between KJM Homes, Builder & Client.
It is not to be used for construction or any other purpose other than quoting information by builder.

Client: -

Site Address: - - Avenue

-
NSW, -

Drawing Status

Concept Plans

Drawn By
KJM Homes

Ref:
KJM2019-000

Plot Date
9/11/19

Concept - Elevations

Layout ID
3

Scale
1:100

Revision
1